
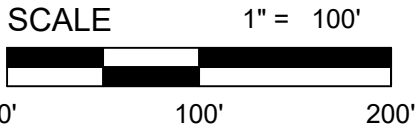
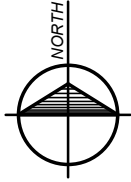


P:\2020630002.00\CADD-Data\UC3D\2020630002.TVC.GW.BASE.MAP.dwg Tab: 11x17 Area 1 GW Saved by: jlmley 2/9/2021 3:09 PM Plotted by: Jim Lumley 2/9/2021 3:33 PM

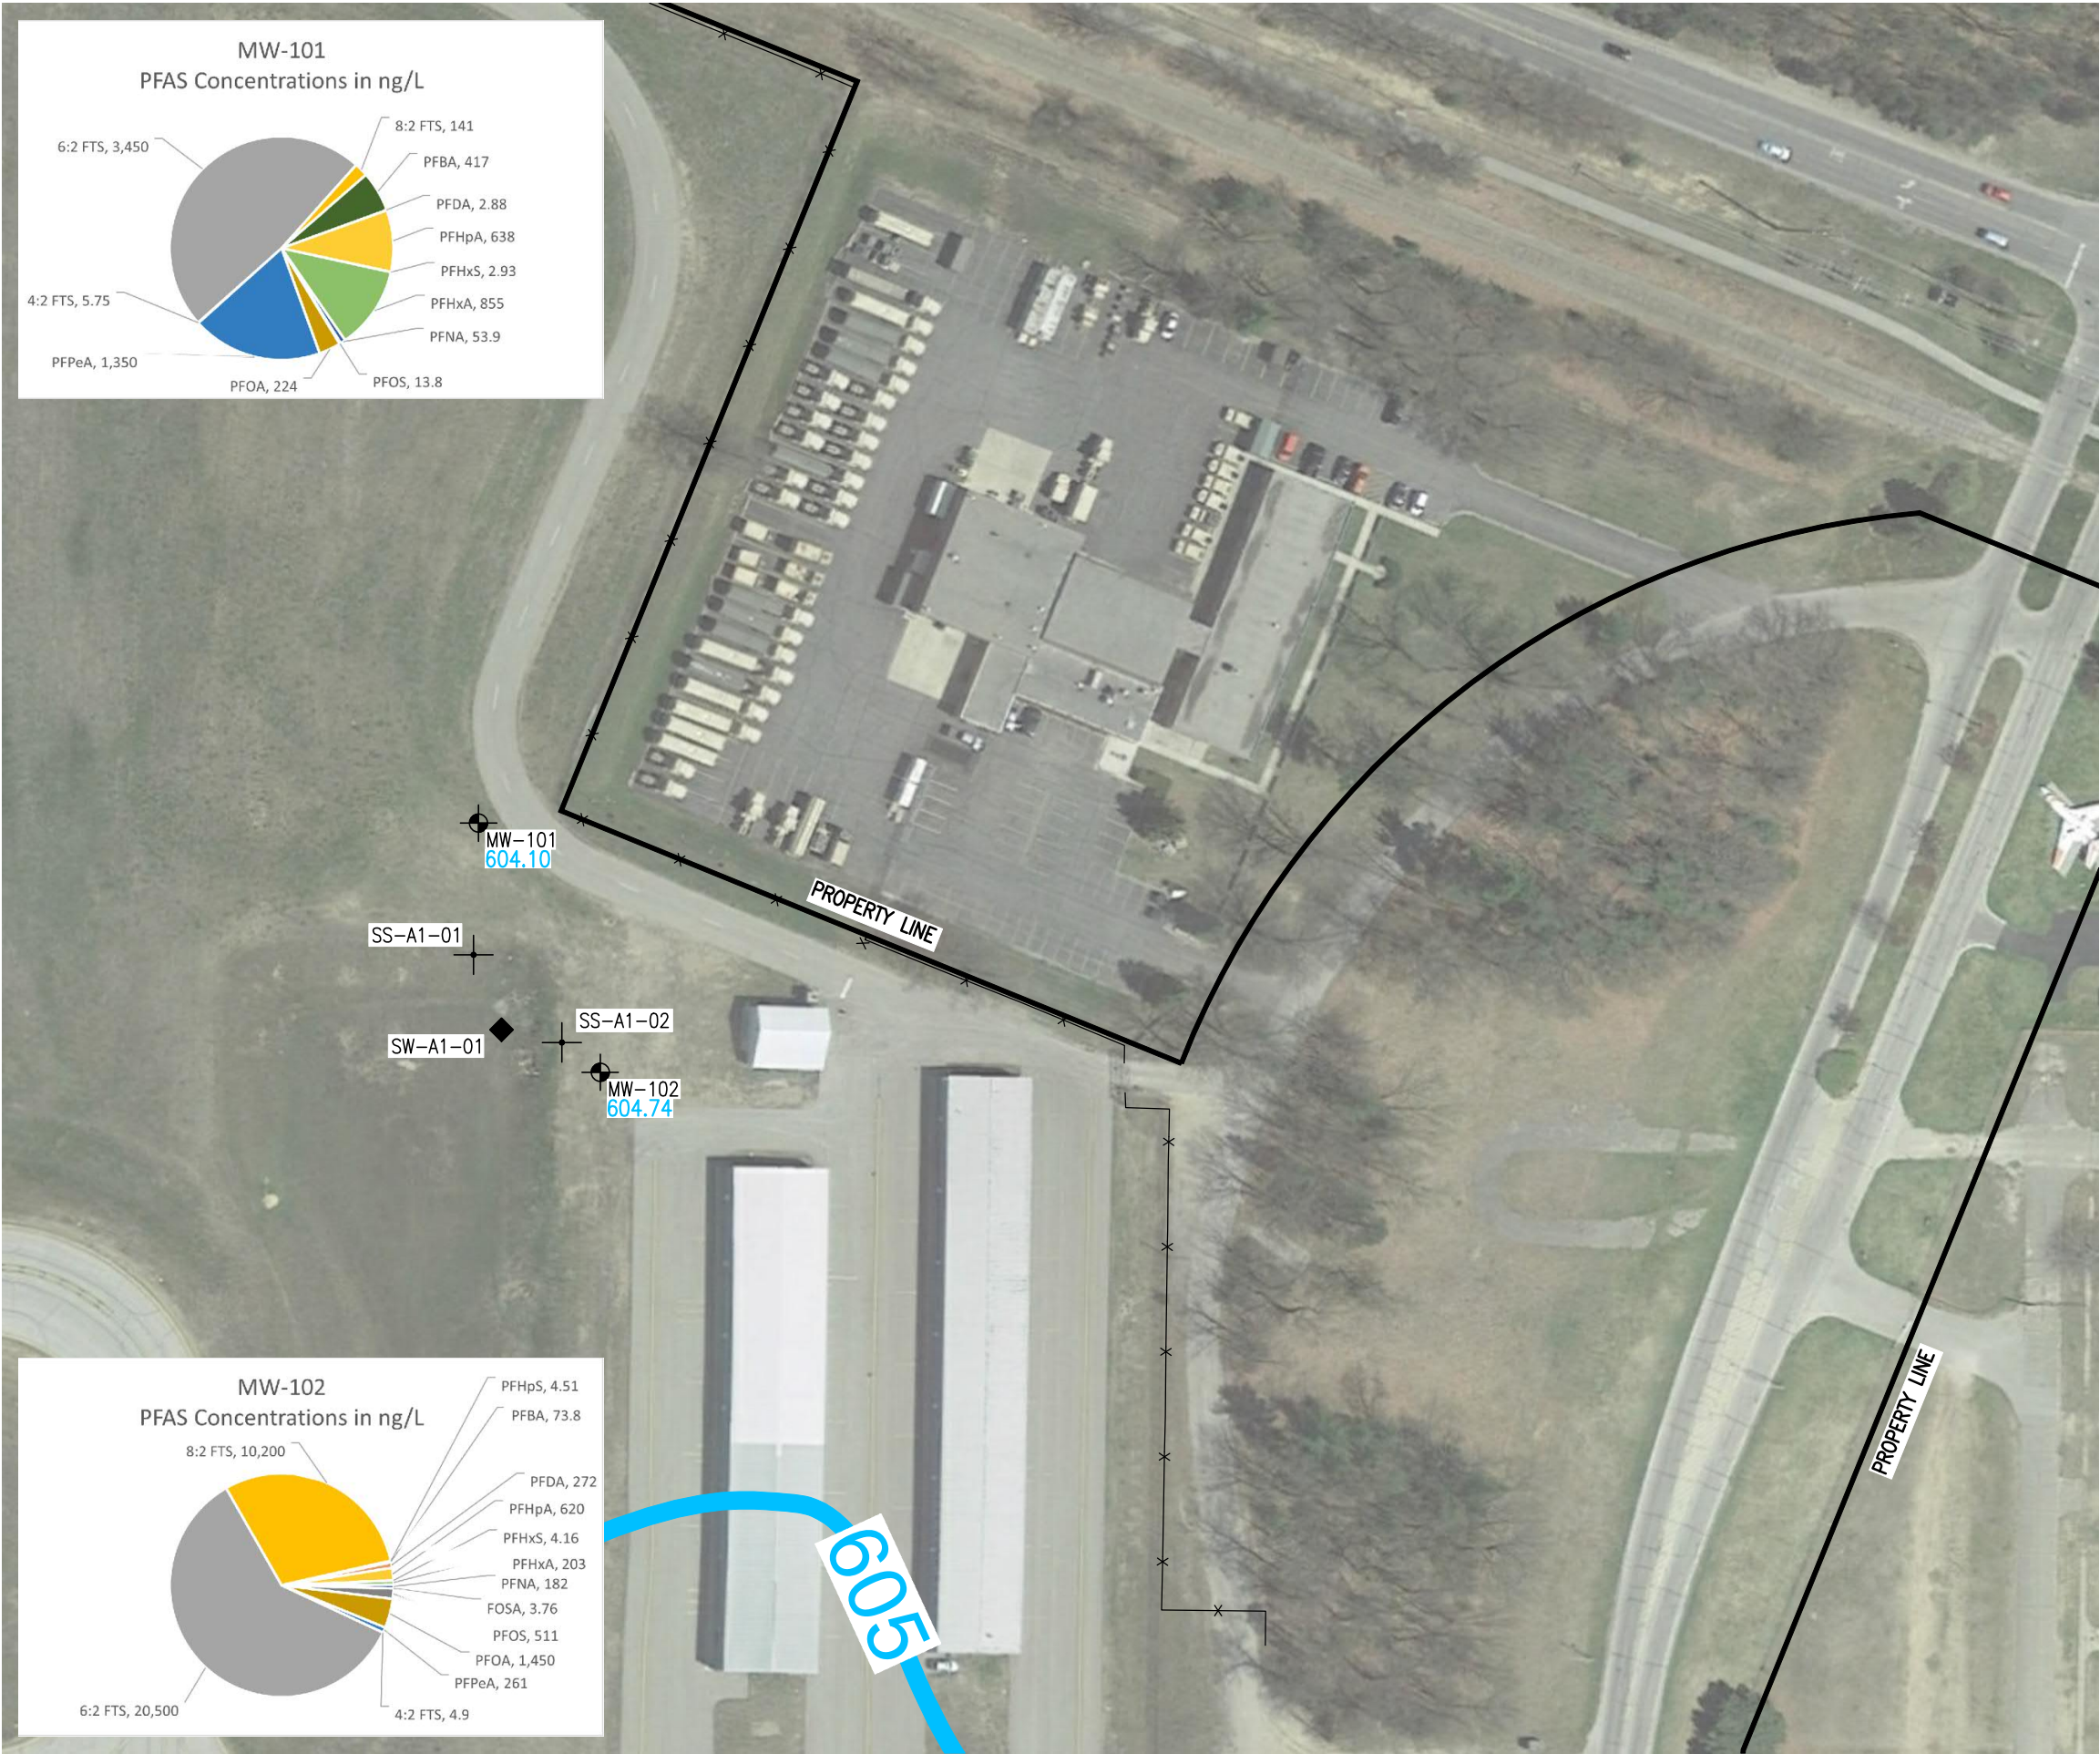

LEGEND

- MONITORING WELL LOCATION
- SOIL SAMPLE
- SURFACE WATER SAMPLE
- FENCE

GROUNDWATER CONTOURS ARE BASED ON MEASUREMENTS COLLECTED ON: DECEMBER 1-2, 2020. CONTOUR INTERVAL = 0.5ft

THIS SKETCH IS INTENDED TO SHOW THE APPROXIMATE SAMPLE LOCATIONS WITH RESPECT TO BUILDINGS AND OTHER SITE FEATURES. THE SAMPLE LOCATION SKETCH SHOULD NOT BE USED TO DETERMINE LOCATIONS OF UTILITIES, BUILDING ELEMENTS, TOPOGRAPHY, OR OTHER PROPOSED OR EXISTING FEATURES OF THE SITE. THIS SITE SKETCH IS FROM GOOGLE AERIAL IMAGERY. THIS SITE WAS NOT SURVEYED BY GCES. PROPERTY LINES & FENCE LINES WERE PROVIDED BY PREIN & NEWHOF.




Gosling Czuhak
engineering sciences, inc.
1280 Business Park Drive, Traverse City, Michigan
231-946-9191 800-968-1062
www.goslingczuhak.com info@goslingczuhak.com

CIVIL ENGINEERING | SURVEYING | ENVIRONMENTAL SERVICES | GEOTECHNICAL CONSTRUCTION SERVICES | DRILLING | LANDSCAPE ARCHITECTURE

Job #:	2020630002.00
Date:	12/01/2020
Scale:	1" = 100'
Drawn:	ADB/jrl
Chk'd:	AES
Rev.:	02/09/2021

Area #1 Groundwater Sampling Results
Cherry Capital Airport PFAS Assessment
Northwestern Regional Airport Commission






Location: PART OF SECTION 12,
T 27 N, R 11 W,
GARFIELD TOWNSHIP,
GRAND TRAVERSE COUNTY, MICHIGAN
Sheet 2 of 6

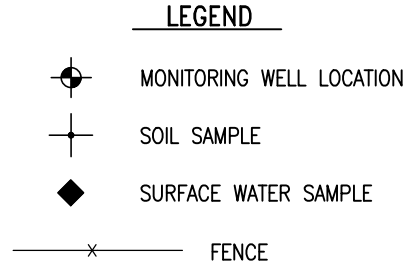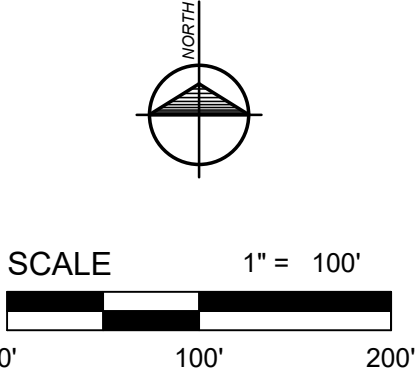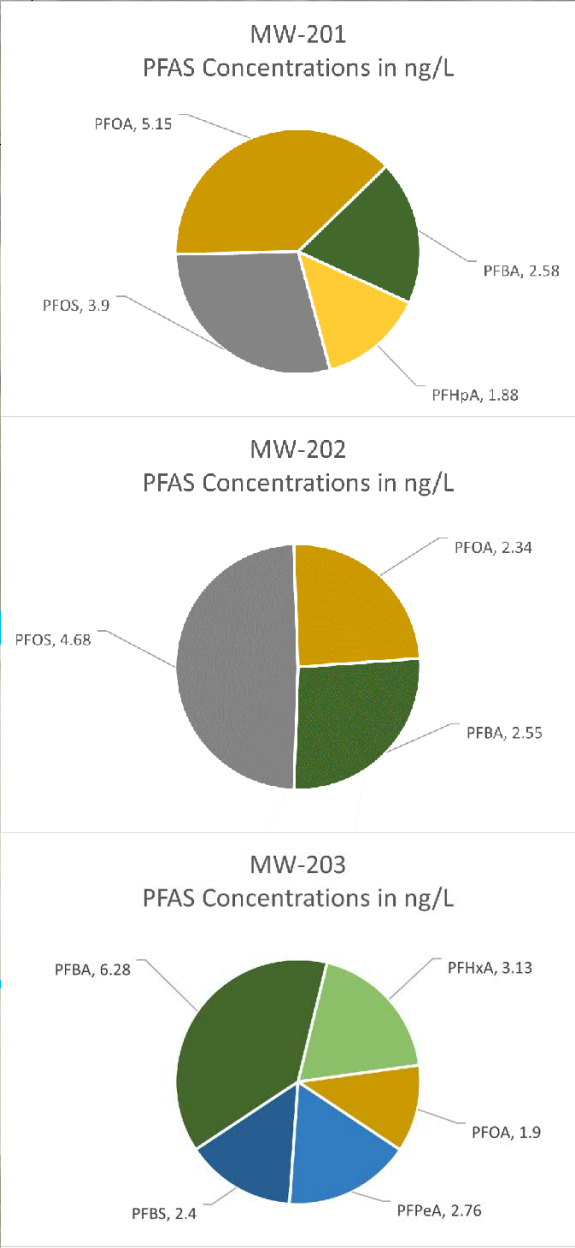

GROUNDWATER CONTOURS ARE BASED ON MEASUREMENTS COLLECTED ON: DECEMBER 1-2, 2020. CONTOUR INTERVAL = 0.5ft

THIS SKETCH IS INTENDED TO SHOW THE APPROXIMATE SAMPLE LOCATIONS WITH RESPECT TO BUILDINGS AND OTHER SITE FEATURES. THE SAMPLE LOCATION SKETCH SHOULD NOT BE USED TO DETERMINE LOCATIONS OF UTILITIES, BUILDING ELEMENTS, TOPOGRAPHY, OR OTHER PROPOSED OR EXISTING FEATURES OF THE SITE. THIS SITE SKETCH IS FROM GOOGLE AERIAL IMAGERY. THIS SITE WAS NOT SURVEYED BY CCES. PROPERTY LINES & FENCE LINES WERE PROVIDED BY PREIN & NEWHOF.

P:\2020630002\00\CADD-Data\UC3D\2020630002.TVC.GW.BASE MAP.dwg Tab: 11x17 Area 3 GW Saved by: jlmley 2/9/2021 3:09 PM Plotted by: Jim Lumley 2/9/2021 3:35 PM

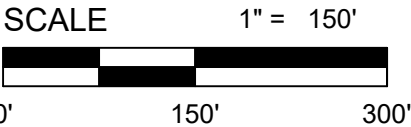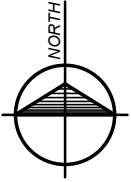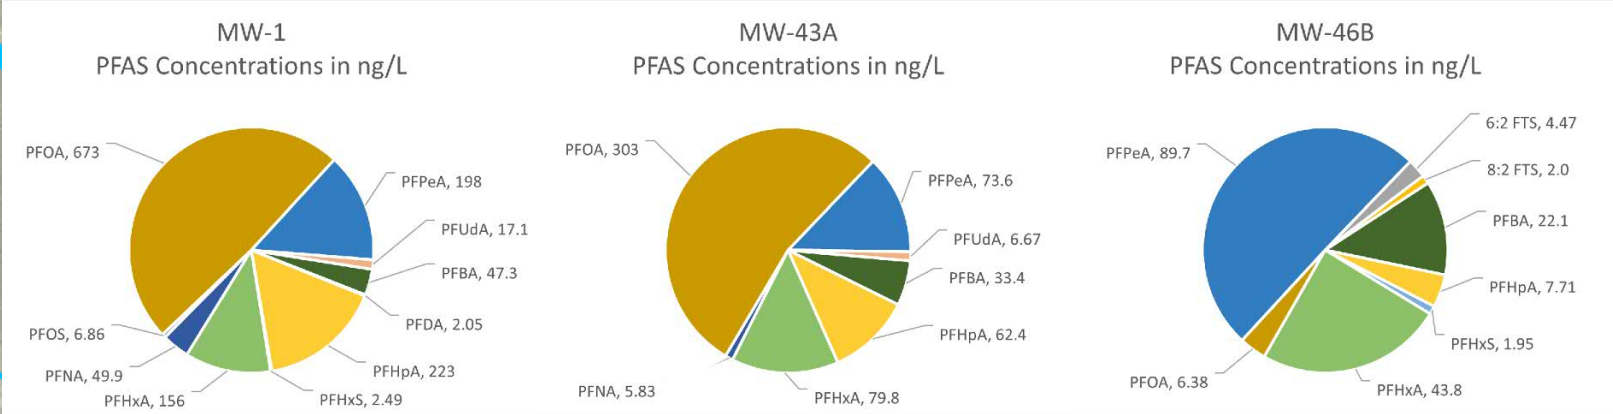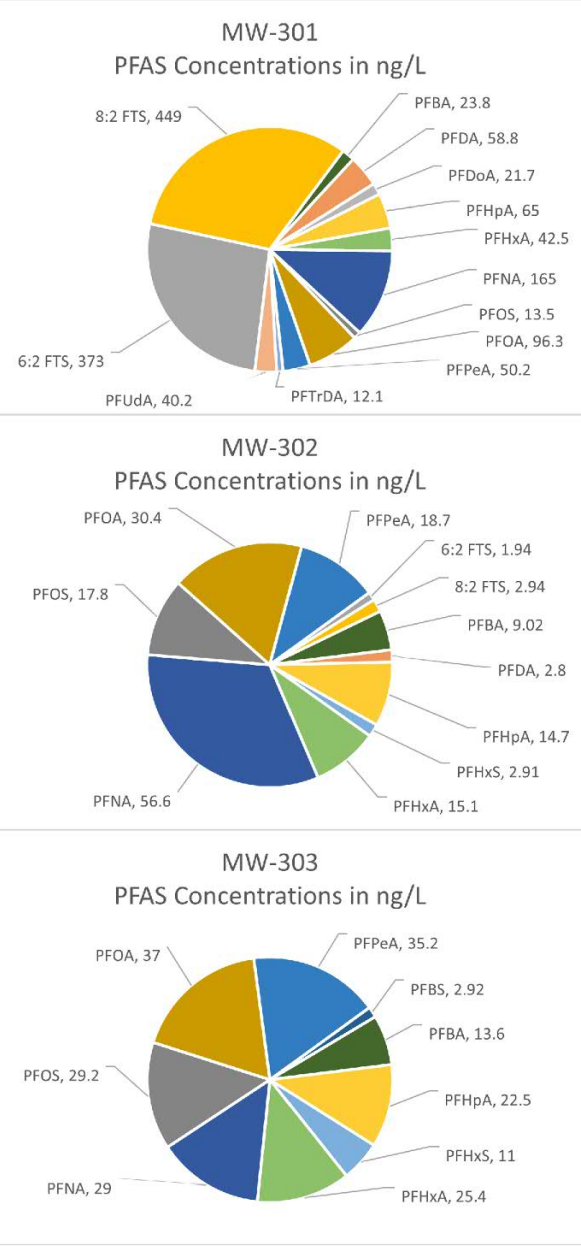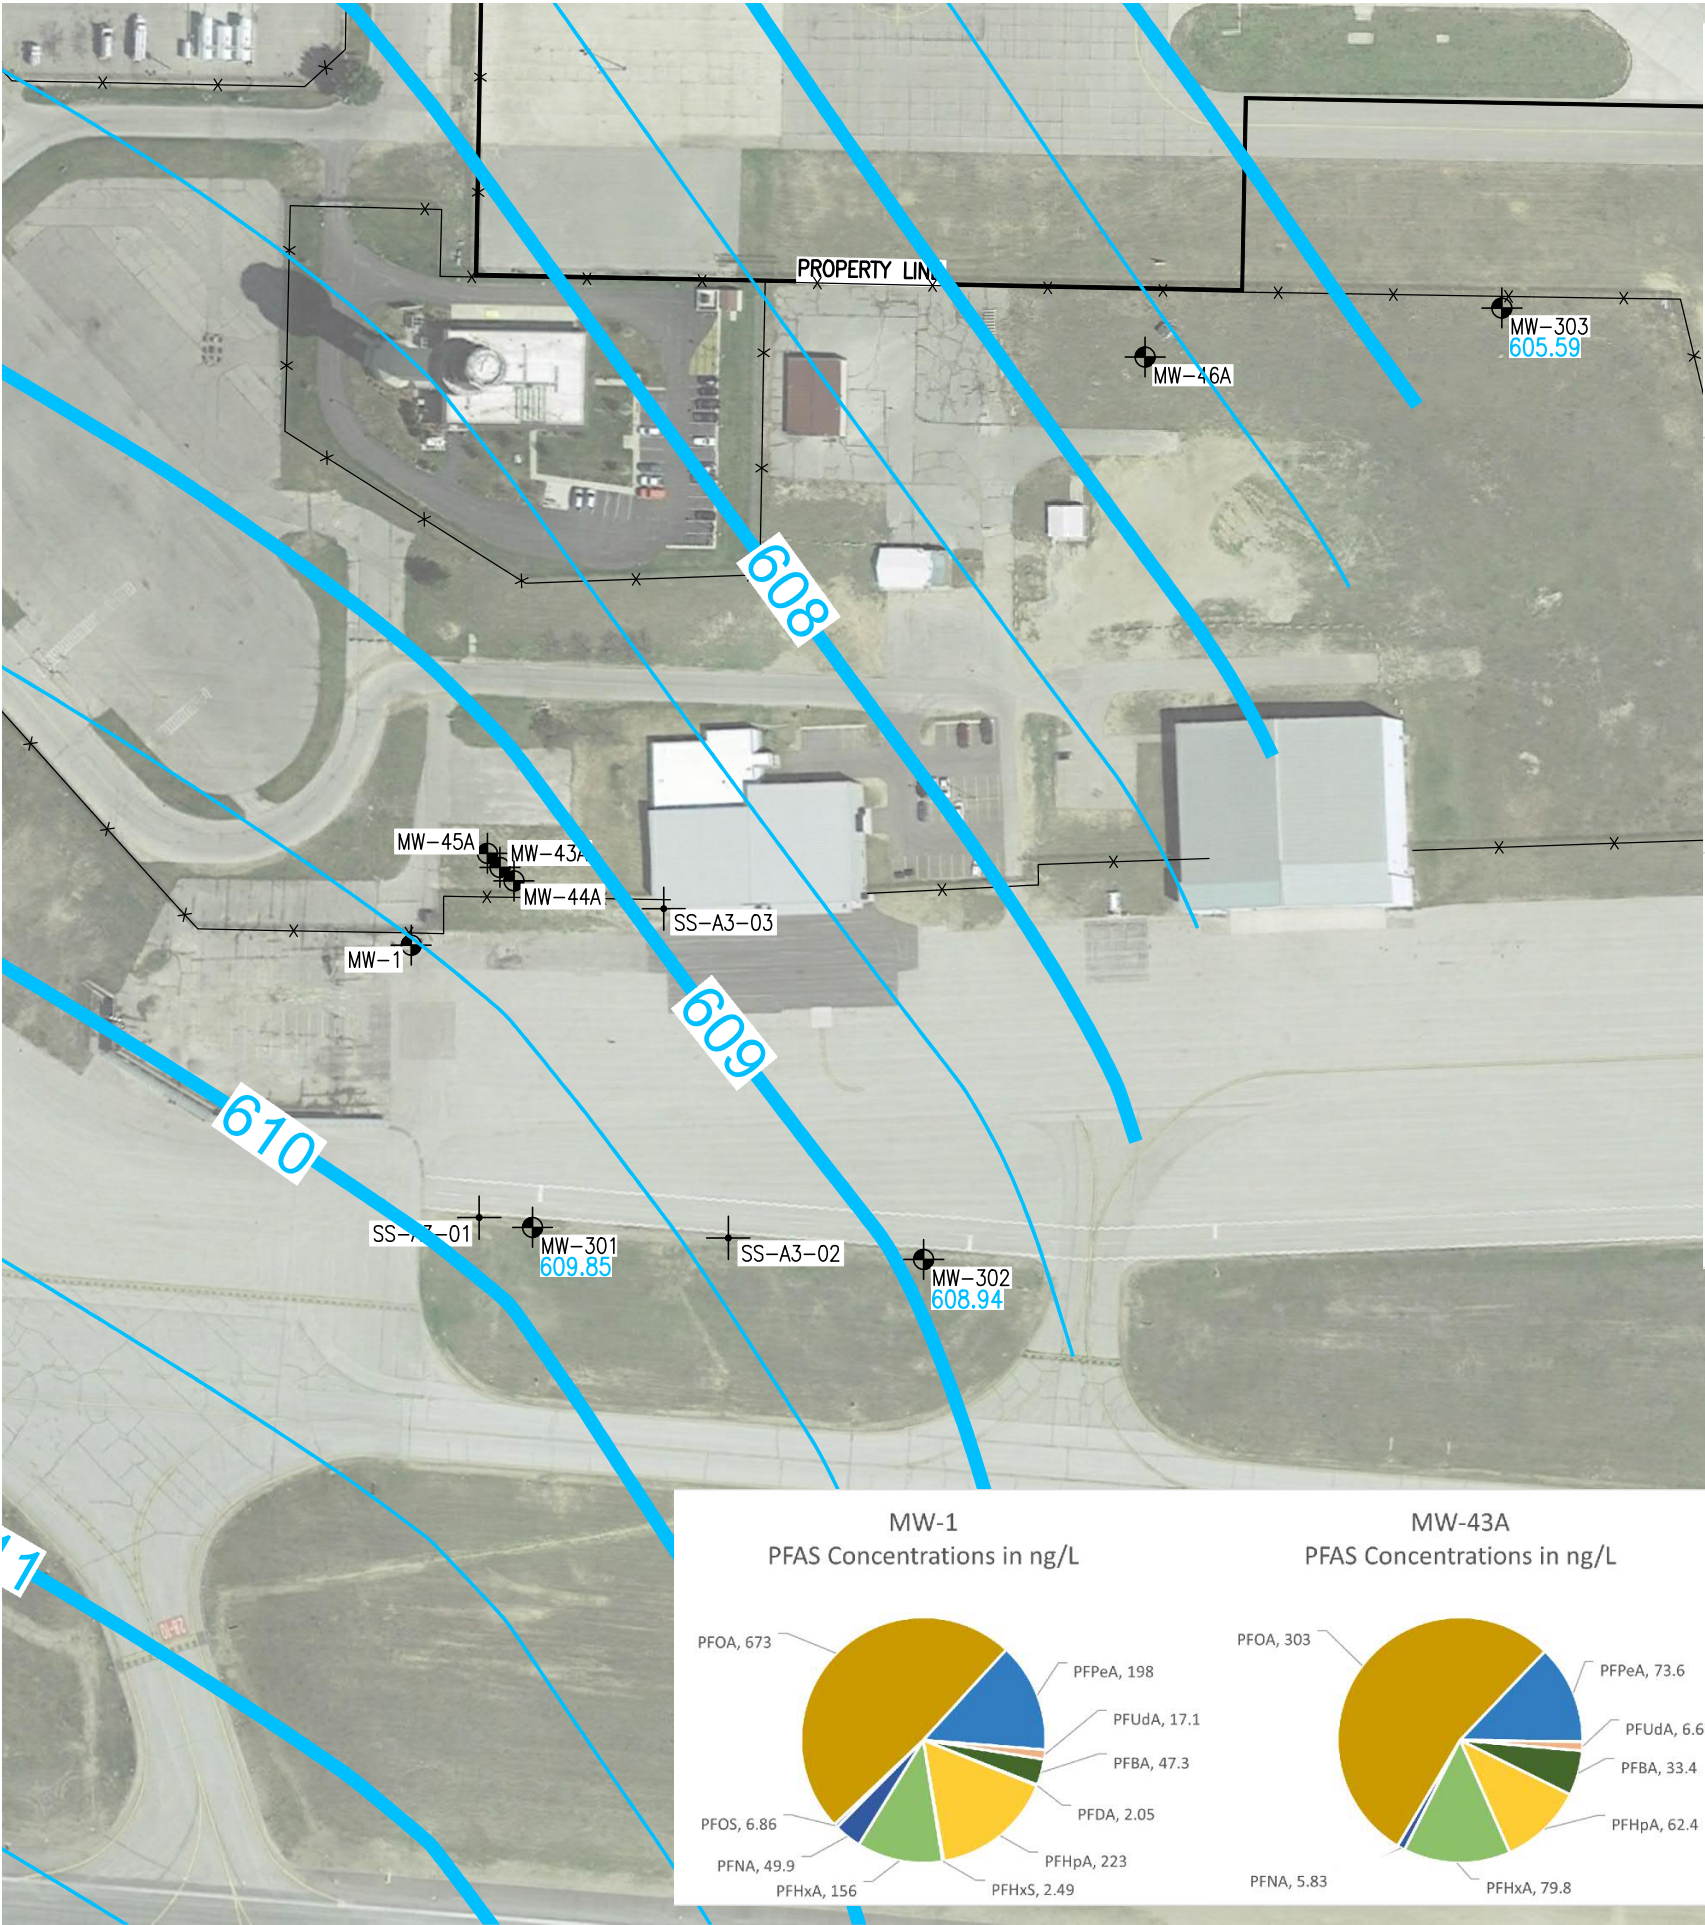

LEGEND

- MONITORING WELL LOCATION
- SOIL SAMPLE
- SURFACE WATER SAMPLE
- FENCE

GROUNDWATER CONTOURS ARE BASED ON MEASUREMENTS COLLECTED ON: DECEMBER 1-2, 2020. CONTOUR INTERVAL = 0.5ft

THIS SKETCH IS INTENDED TO SHOW THE APPROXIMATE SAMPLE LOCATIONS WITH RESPECT TO BUILDINGS AND OTHER SITE FEATURES. THE SAMPLE LOCATION SKETCH SHOULD NOT BE USED TO DETERMINE LOCATIONS OF UTILITIES, BUILDING ELEMENTS, TOPOGRAPHY, OR OTHER PROPOSED OR EXISTING FEATURES OF THE SITE. THIS SITE SKETCH IS FROM GOOGLE AERIAL IMAGERY. THIS SITE WAS NOT SURVEYED BY CCES. PROPERTY LINES & FENCE LINES WERE PROVIDED BY PREIN & NEWHOF.






Gosling Czubak
engineering sciences, inc.
1280 Business Park Drive, Traverse City, Michigan
231-946-9191 800-968-1062
www.goslingczubak.com info@goslingczubak.com

**CIVIL ENGINEERING | SURVEYING | ENVIRONMENTAL SERVICES | GEOTECHNICAL
CONSTRUCTION SERVICES | DRILLING | LANDSCAPE ARCHITECTURE**

Job #: 2020630002.00
Date: 12/01/2020
Scale: 1" = 150'
Drawn: ADB/jrl
Chk'd: AES
Rev: 02/09/2021

Area #3 Groundwater Sampling Results
Cherry Capital Airport PFAS Assessment
Northwestern Regional Airport Commission




Location: PART OF SECTION 12,
T 27 N, R 11 W,
GARFIELD TOWNSHIP,
GRAND TRAVERSE COUNTY, MICHIGAN
Sheet 4 of 6

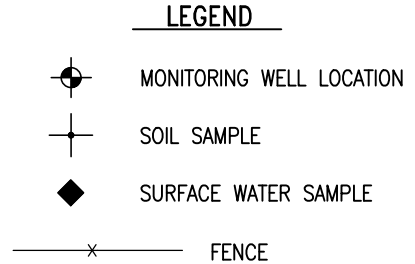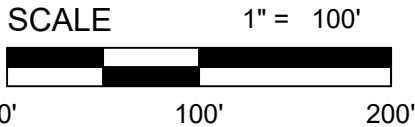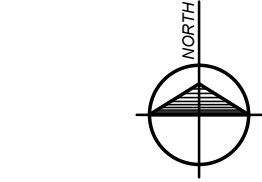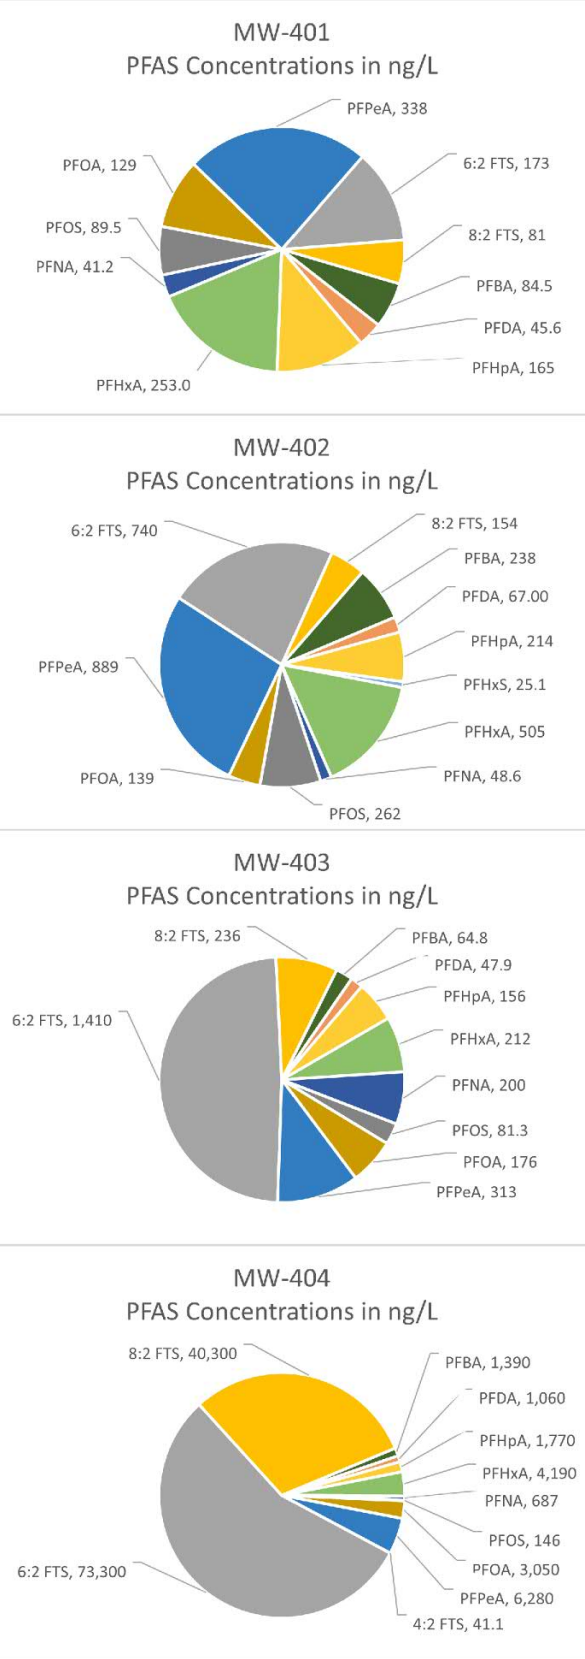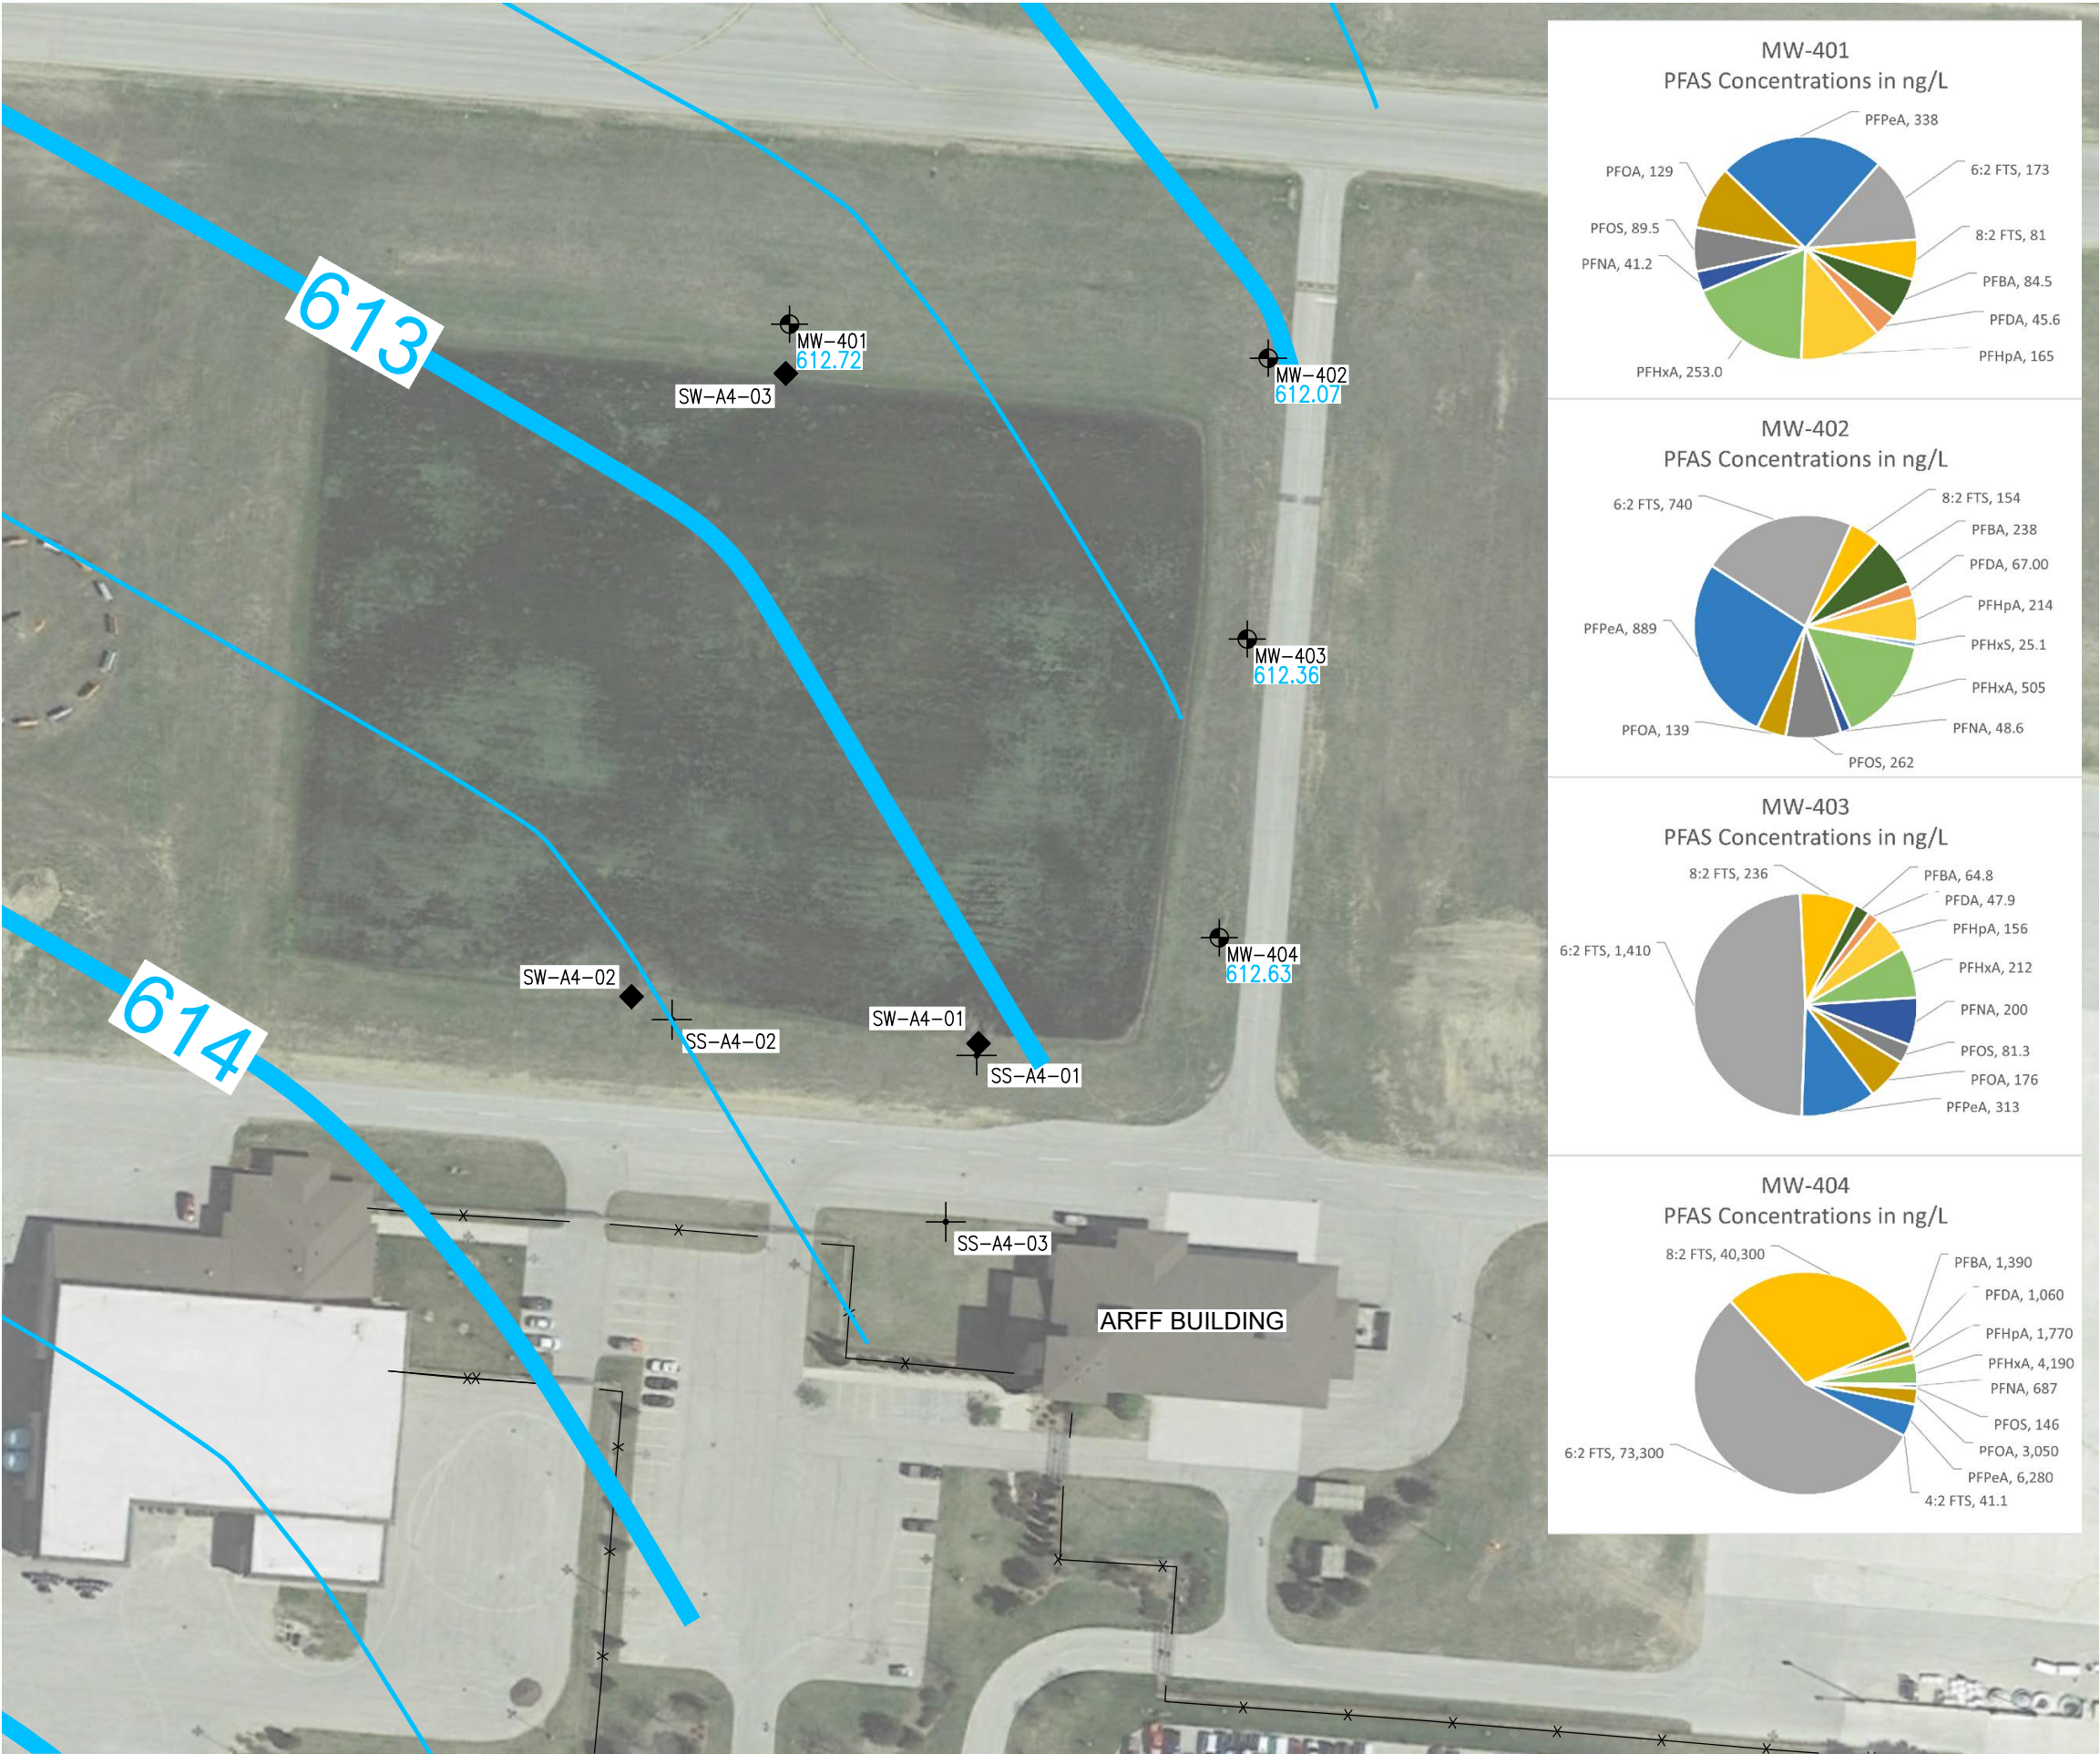

GROUNDWATER CONTOURS ARE BASED ON MEASUREMENTS COLLECTED ON: DECEMBER 1-2, 2020. CONTOUR INTERVAL = 0.5ft

THIS SKETCH IS INTENDED TO SHOW THE APPROXIMATE SAMPLE LOCATIONS WITH RESPECT TO BUILDINGS AND OTHER SITE FEATURES. THE SAMPLE LOCATION SKETCH SHOULD NOT BE USED TO DETERMINE LOCATIONS OF UTILITIES, BUILDING ELEMENTS, TOPOGRAPHY, OR OTHER PROPOSED OR EXISTING FEATURES OF THE SITE. THIS SITE SKETCH IS FROM GOOGLE AERIAL IMAGERY. THIS SITE WAS NOT SURVEYED BY GCES. PROPERTY LINES & FENCE LINES WERE PROVIDED BY PREIN & NEWHOF.

P:\2020630002.00\CADD-Data\C3D\2020630002.TVC.GW.BASE.MAP.dwg Tab: 11x17 Area 5 GW Saved by: jlumley 2/9/2021 3:09 PM Plotted by: Jim Lumley 2/9/2021 3:36 PM

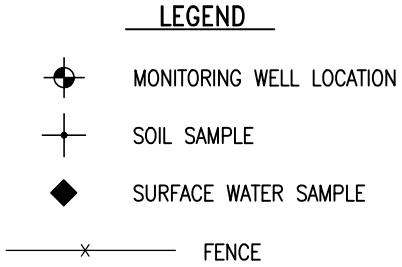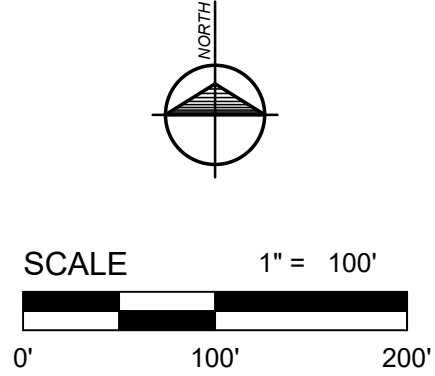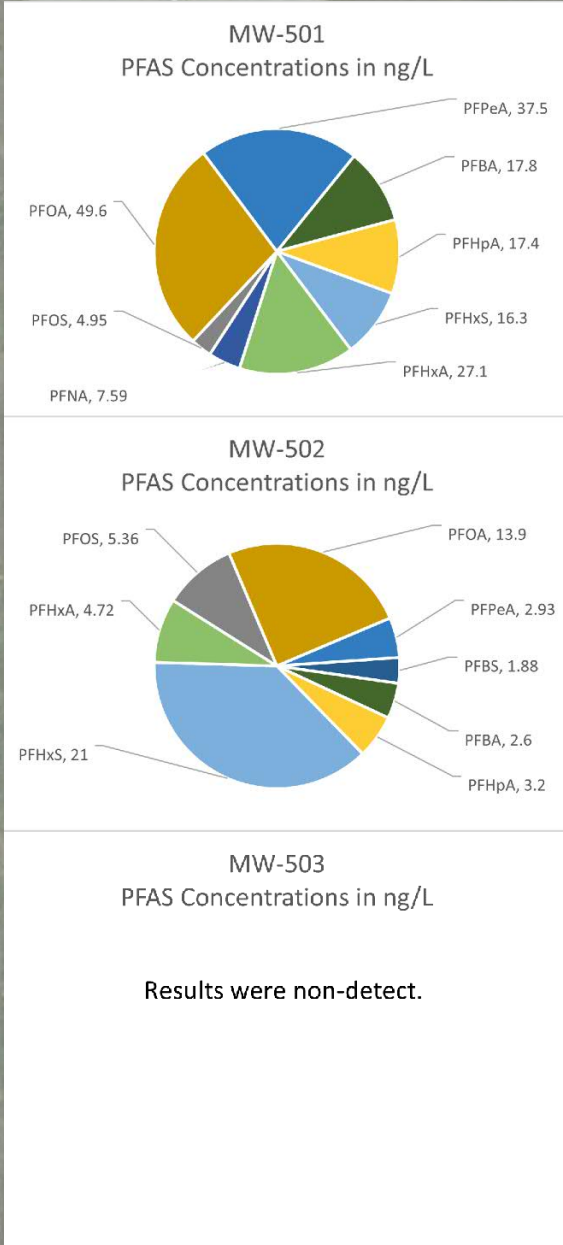

GROUNDWATER CONTOURS ARE BASED
ON MEASUREMENTS COLLECTED ON:
DECEMBER 1-2, 2020.
CONTOUR INTERVAL = 0.5ft

THIS SKETCH IS INTENDED TO SHOW THE APPROXIMATE
SAMPLE LOCATIONS WITH RESPECT TO BUILDINGS AND OTHER
SITE FEATURES. THE SAMPLE LOCATION SKETCH SHOULD
NOT BE USED TO DETERMINE LOCATIONS OF UTILITIES,
BUILDING ELEMENTS, TOPOGRAPHY, OR OTHER PROPOSED OR
EXISTING FEATURES OF THE SITE. THIS SITE SKETCH IS
FROM GOOGLE AERIAL IMAGERY. THIS SITE WAS NOT
SURVEYED BY GCES. PROPERT LINES & FENCE LINES WERE
PROVIDED BY PREIN & NEWHOF.