


PENDER COMMUNITY CENTER

Current floor plan

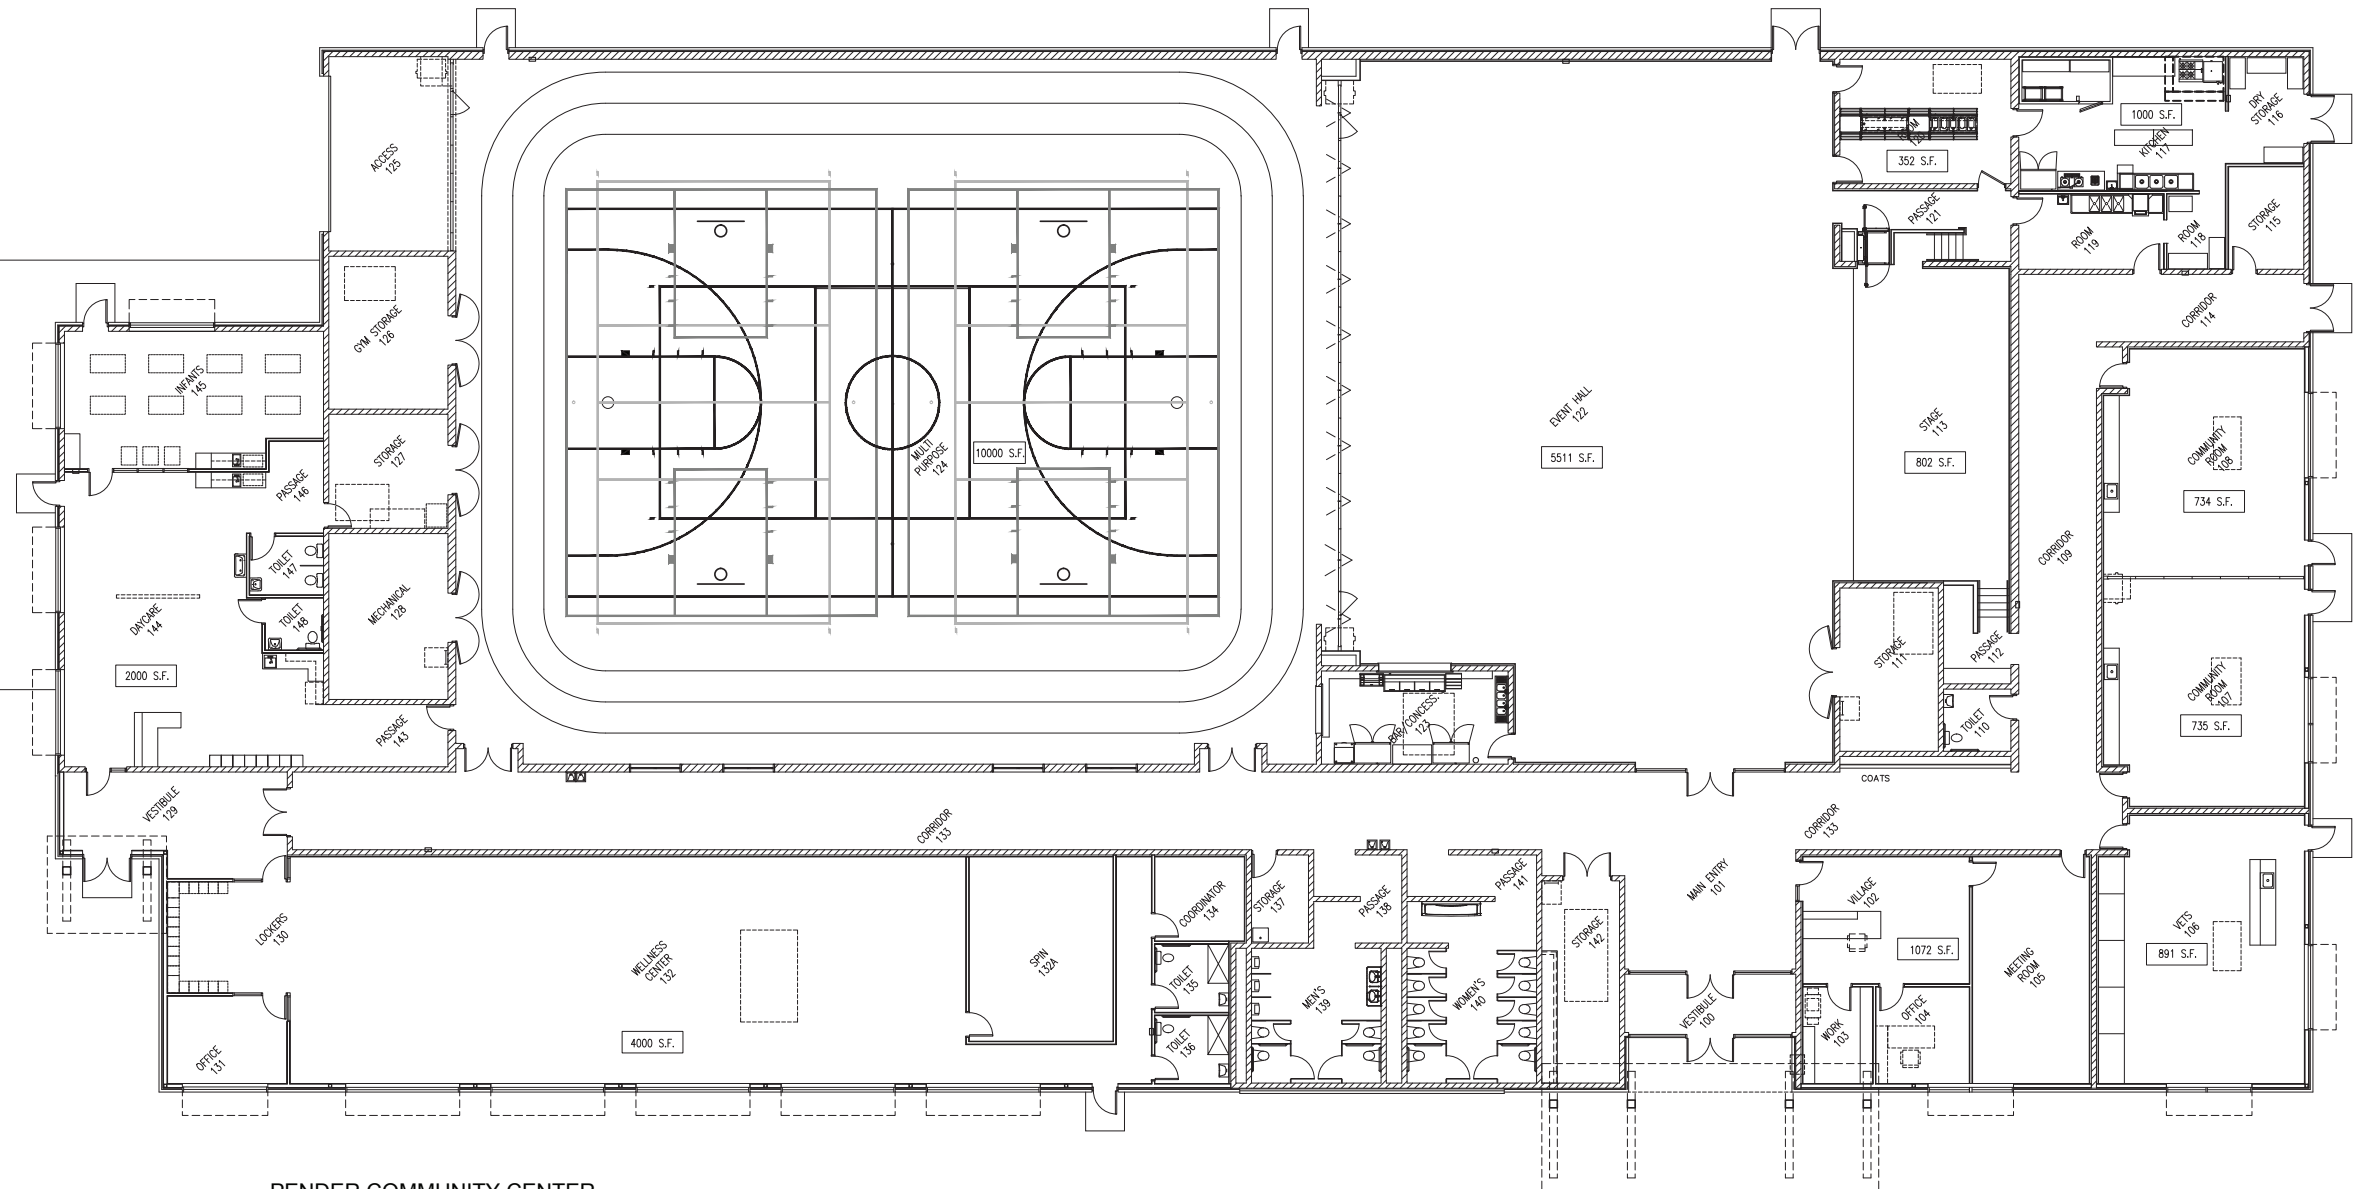

PENDER COMMUNITY CENTER

37,400 TOTAL GROSS S.F.