


WORKING DRAFT - NOT FOR CIRCULATION

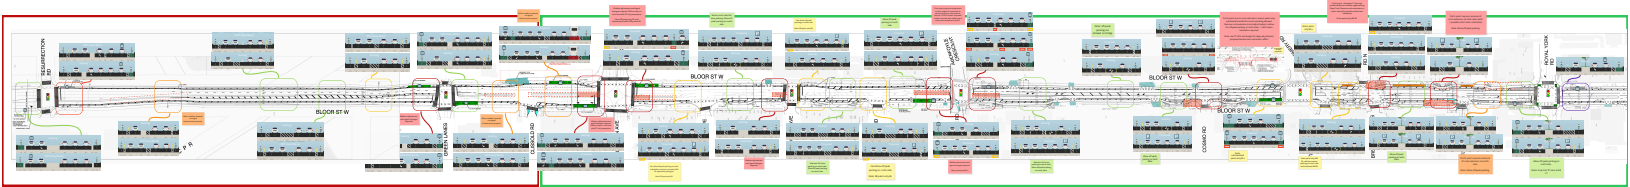

MTO Early Works Limits

Legend	
Blue box	Minor road works
Blue box with car icon and dashed line	Signal works or switchboard relocation
Green box	Can restrict 2 of the lane/corridor while maintaining cycle track with separation (prior to following width another buffer may be necessary)
Yellow box	Can restrict 2 of the lane/corridor while maintaining a buffer in pairs only (like lane)
Orange box	Minor road works requires no restriction 2 of the lane/corridor and maintain a following cycle track with separation if feasible otherwise buffer in pairs only (like lane)
Red box	Signal works or switchboard relocation requires no restriction 2 of the lane/corridor and maintain a following cycle track with separation if feasible otherwise buffer in pairs only (like lane)

WORKING DRAFT - NOT FOR CIRCULATION