


# Terre Haute CSO LTCP

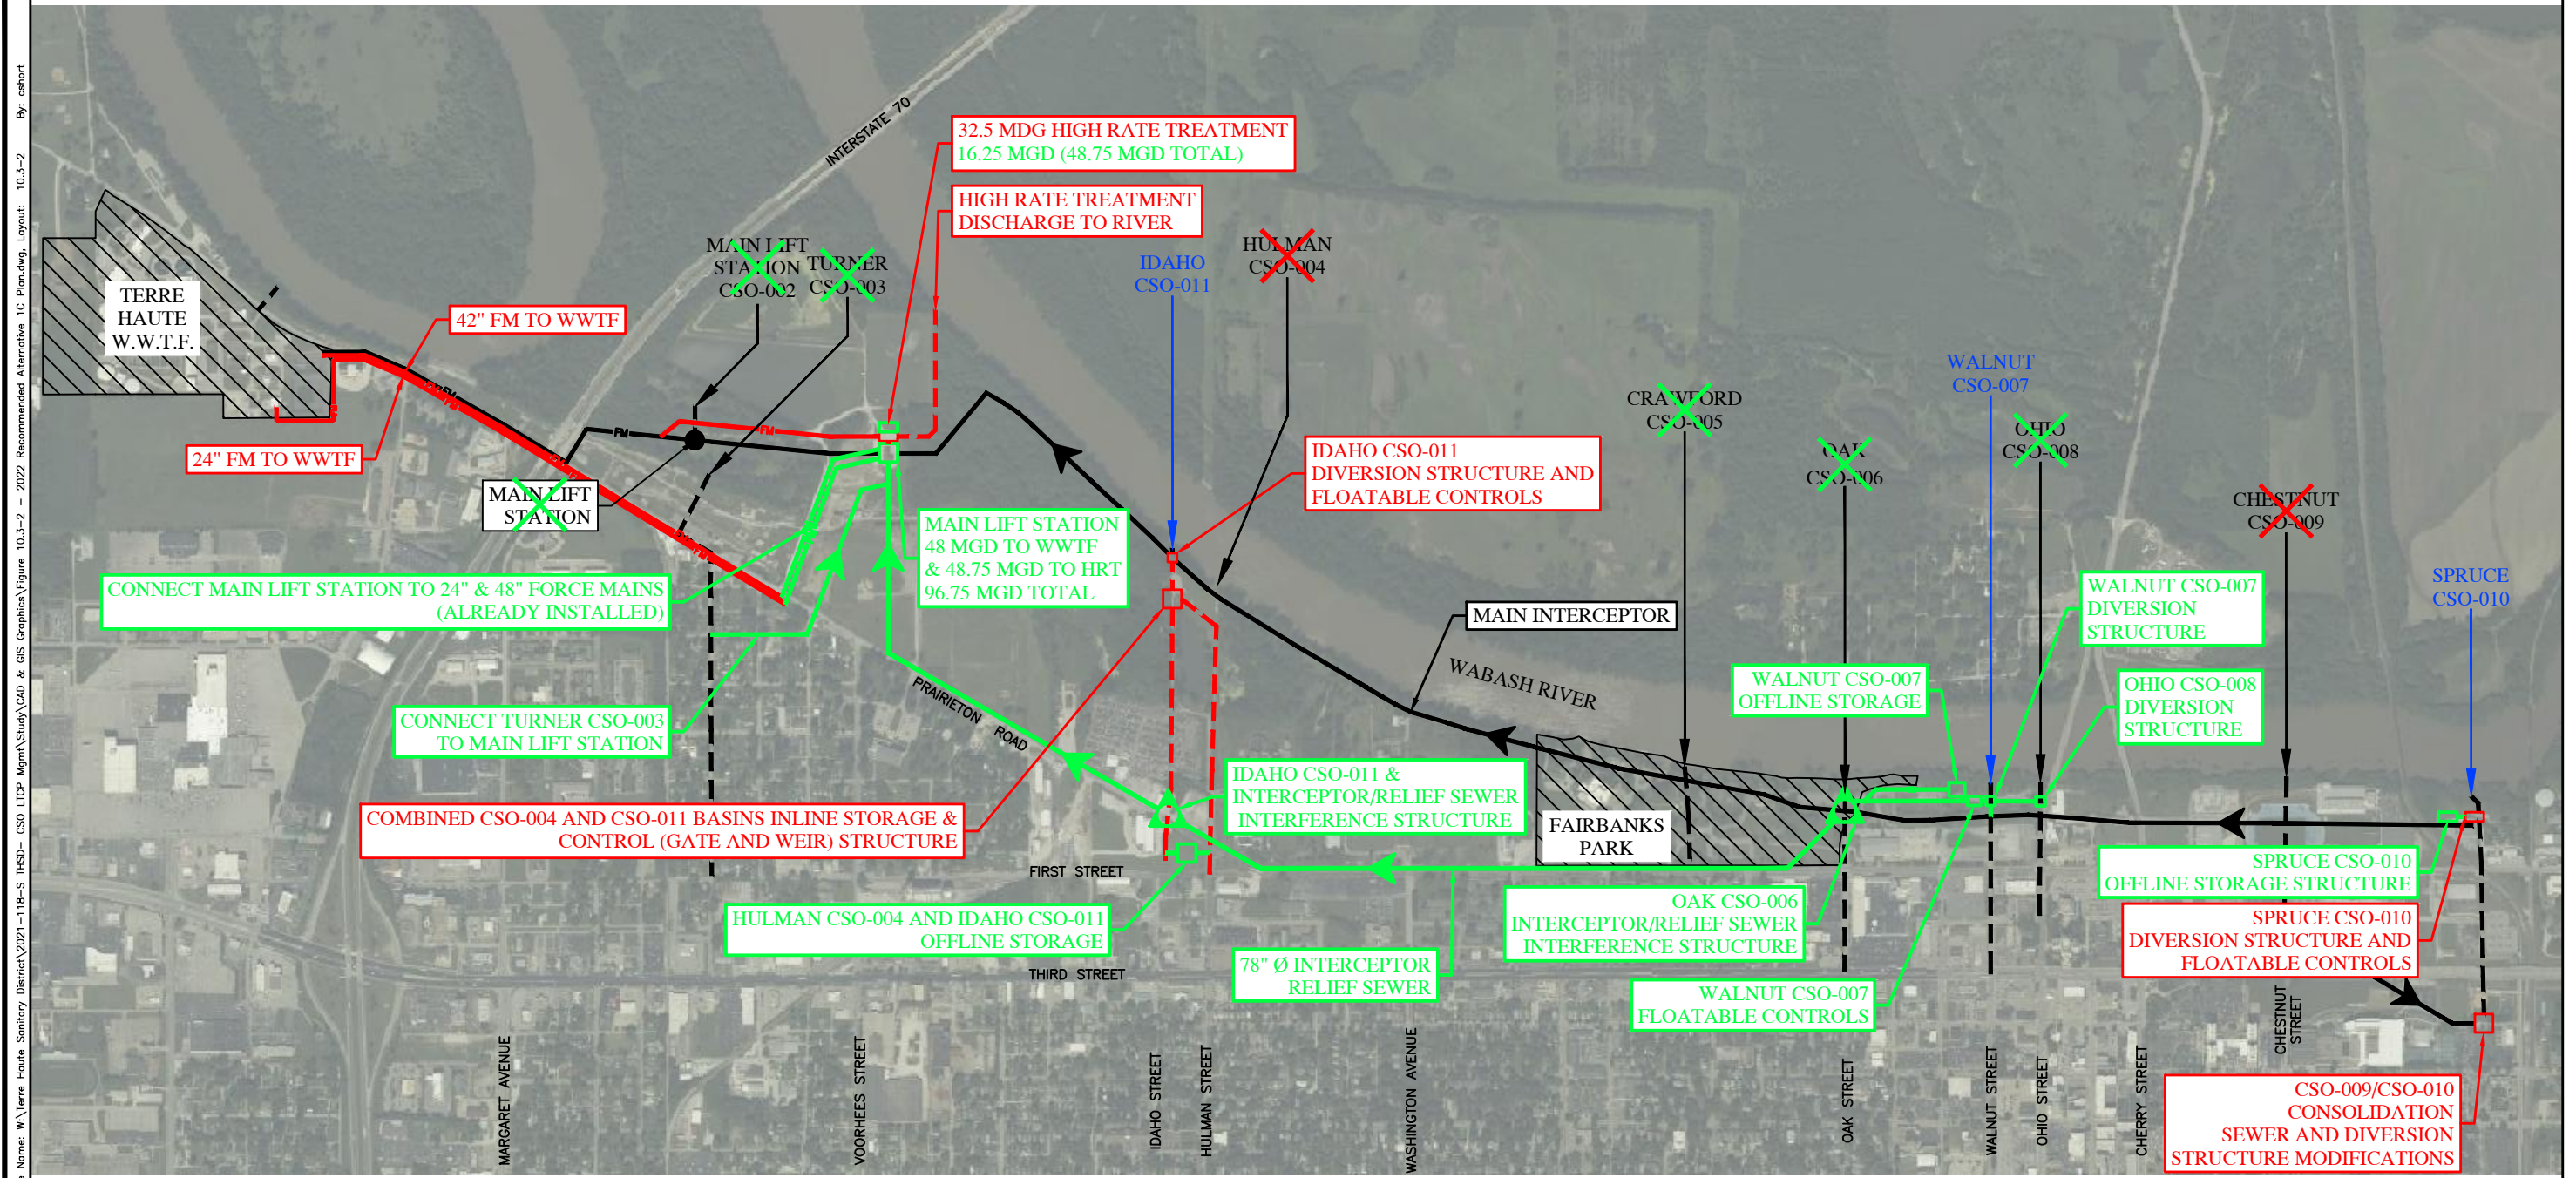

File Name: W:\Terre Haute Sanitary District\2021-11B-5 THSD- CSO LTCP Mgmt\Study\CAD & GIS Graphics\Figure 10.3-2 - 2022 Recommended Alternative 1C Plan.dwg, Layout: 10.3-2 By: cshort  
 Plot Date: May 13, 2022 Plot Time: 7:20am



LEGEND	
	RELIEF SEWER AND FLOW
	MAIN LIFT STATION
	PUMP STATION OR STRUCTURE
	FORCE MAIN
	COMBINED SEWER OUTFALL
	INTERFERENCE STRUCTURE
	EXISTING CSO TO BE ELIMINATED
	EXISTING CSO TO REMAIN (SOME REMAIN OPEN AT LESSER LEVELS OF CONTROL)
	PRE-LTCP INFRASTRUCTURE COMPLETED WORK
	FUTURE (IN-PROGRESS) WORK

FIGURE 10.3-2  
 2022 RECOMMENDED ALTERNATIVE 1C  
 TERRE HAUTE, INDIANA  
 APRIL 2022

